

**REQUEST FOR QUOTATION
RURAL MUNICIPALITY OF PINEY**

July-19-13

**Woodridge Fire Hall Water Supply
For
The Rural Municipality of Piney**

Request for Quotation Rural Municipality of Piney

Issue Date: July-19-13
Closing Date: August-6-13
Closing Time: 1:00pm CST

The RM of Piney is constructing a 3,600 square foot fire hall in Woodridge Manitoba and requires a water supply well capable of supplying a minimum of 50 gallons per minute for a minimum duration of 1 hour for fire protection.

Scope of Quotation:

Under this RFQ the Contractor is to install a drilled water well capable of supplying 50 gallons per minute for a minimum duration of one hour and includes, but not limited to, the supply of the well casing, drill screen, and packing material. Preferred well site location south of Pinewood Road, north side of the proposed fire hall location. The contractor shall furnish all labour, materials and equipment necessary to complete the construction described herein.

The quotation provided must provide an itemized list of materials supplied, unit hours for labour and unit price. The quotation shall be all inclusive for the supply of the drilled well capable of meeting the outlined terms in this RFQ.

Drill logs available for NE 10-4-10 EPM upon request.

Deadline for completion of the scope of work shall be no later than September 30, 2013.

Attached: Schedule A – Site Layout
 Schedule B – Building Design

Completed quotations must be submitted by August 6, 2013 at 1:00pm to:

Rural Municipality of Piney
Attention: Martin Van Osch, C.A.O.
Or Harold Grawberger, Public Works Supervisor
PO Box 48
Vassar, MB R0A 2J0
204-437-2284
Fax 437-2556
martin_rmpiney@wiband.ca
harold_rmpiney@wiband.ca

The outside of each quotation must be clearly labeled:
"Quotation for Water Supply" submitted by_____.

Schedule A - Site Layout

DRAFT

Distances are approximate.


Pine wood

Rd

Driveway

Driveway

Preferred
Well Location

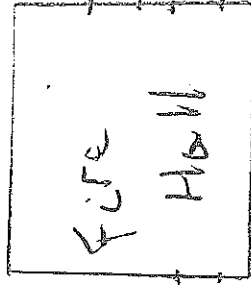

Back

Side 170'

140'

350

3.13

50'

7735 SEQ?

Front

PR 210

2A

2A

35'-3

40'

Schedule B – Building Design

NOTE: BEFORE STARTING PROJECT, CONSULT WITH ALL DIMENSIONS AND CONDITIONS ON SITE AND IS HELD RESPONSIBLE FOR REPORT ANY DISCREPANCIES TO THE DRAFTSMAN FOR ADJUSTMENT. DRAWINGS & SPECIFICATIONS ARE INSTRUMENTS OF SERVICE & ARE THE PROPERTY OF OLYMPIC BUILDING CENTER LTD. THEY ARE TO BE USED ONLY FOR THE PROJECT AND NOT BE REPRODUCED OR COPIED WITHOUT THE PERMISSION OF OLYMPIC BUILDING CENTER LTD. AND WHEN MADE MUST BEAR HIS NAME.



OLYMPIC BUILDING CENTER
1783 Dugald Road
Winnipeg, Manitoba
Canada R2J 0H3
Tel: (204) 855-3666
Fax: (204) 855-3668
bhamison@olympicbuildings.com

SHEET TITLE
MAIN FLOOR PLAN

CUSTOMER
RM of Pipey Woodridge, M/E

DRAWN BY: KIM PETREW
REVISED BY:


JOB NO. TBD
(OLYMPIC)

DATE 05/10/13

TITLE BLOCK
PROJECT: RM of Pipey Woodridge
SHEET: A-02
DATE: 05/10/13

SHEET NO.

A-02

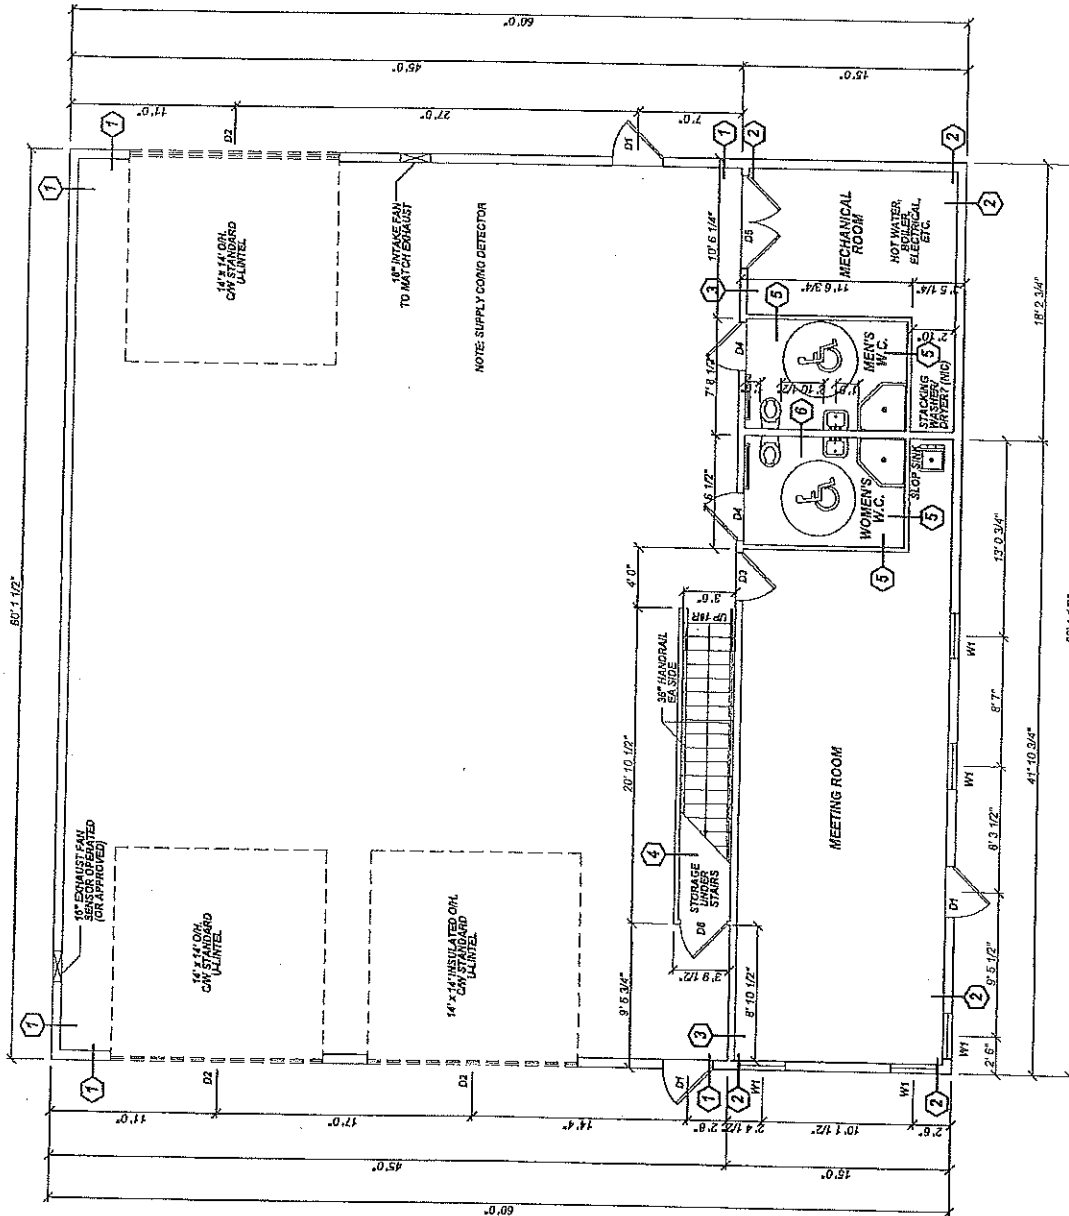

NOTE: SEE SHEET A-04 FOR DOOR/WINDOW & WALL SCHEDULES.

MAIN FLOOR PLAN
SCALE: 1/8" = 1' 0"

FINAL DRAWINGS