




ENGINEER SEAL OR NOTES:

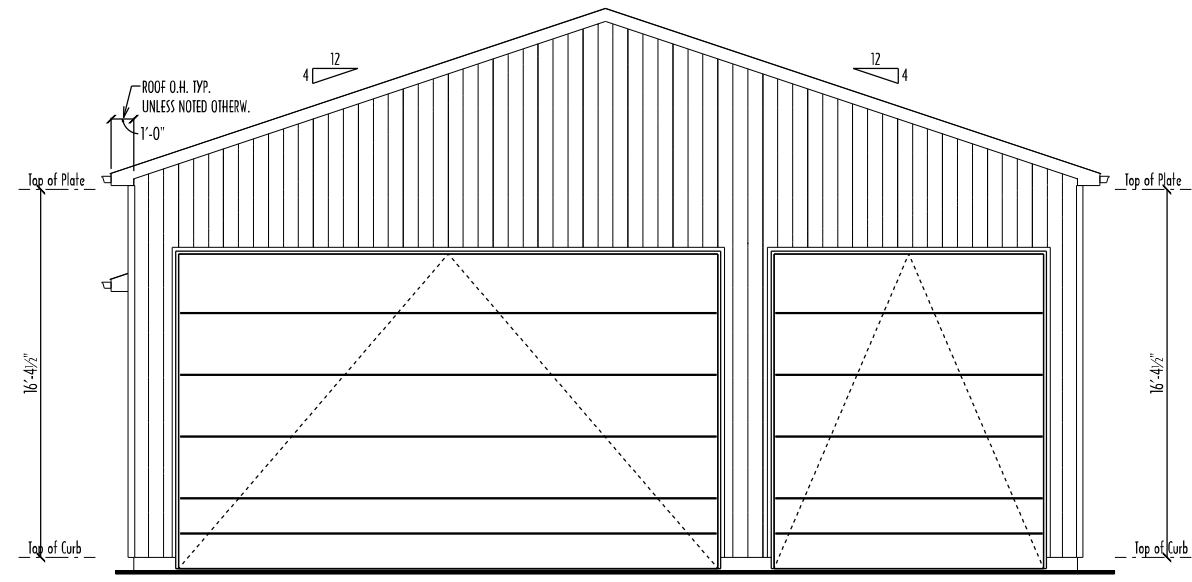

FRONT ELEVATION
SCALE: 1/8"=1'-0"

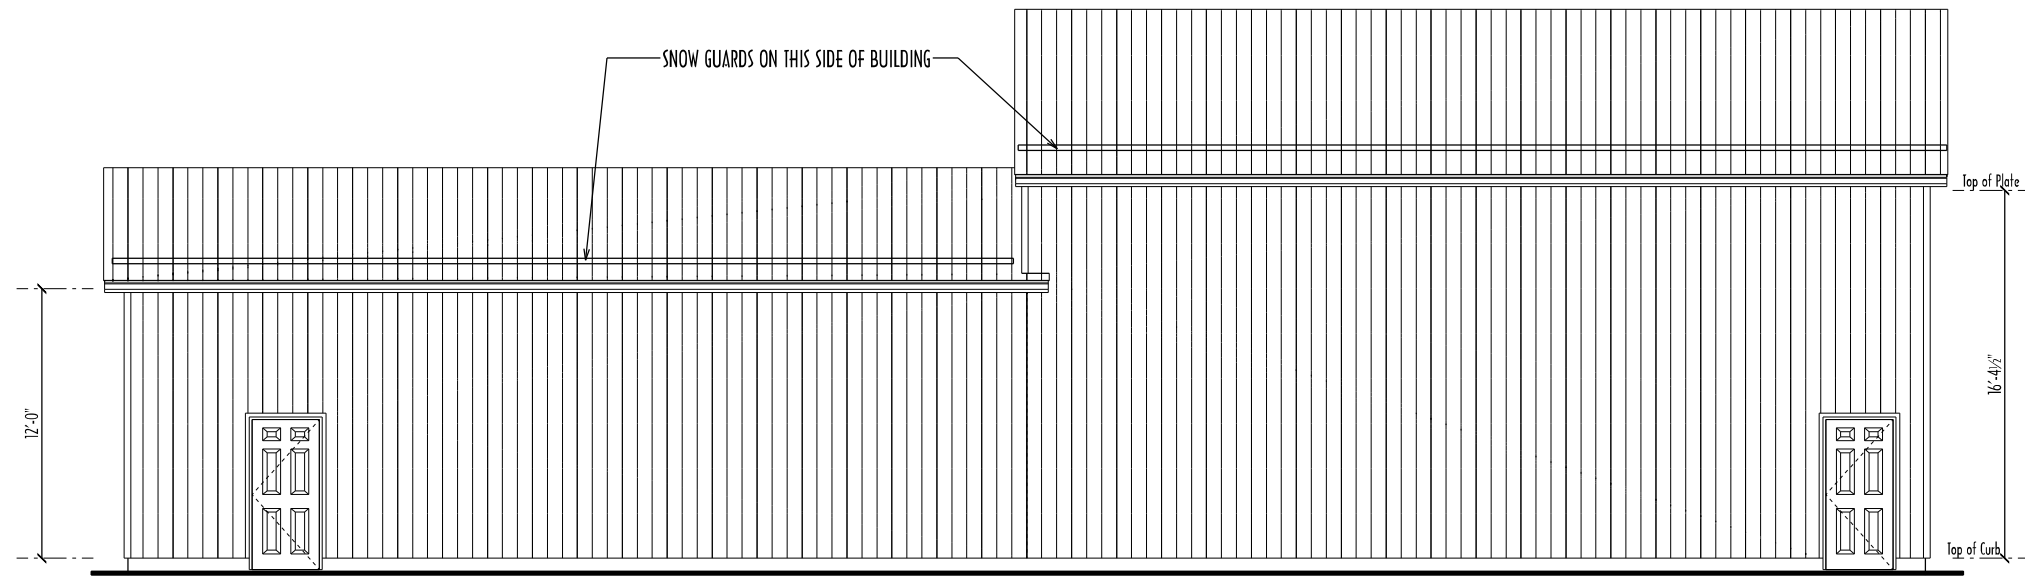

LEFT ELEVATION
SCALE: 1/8"=1'-0"

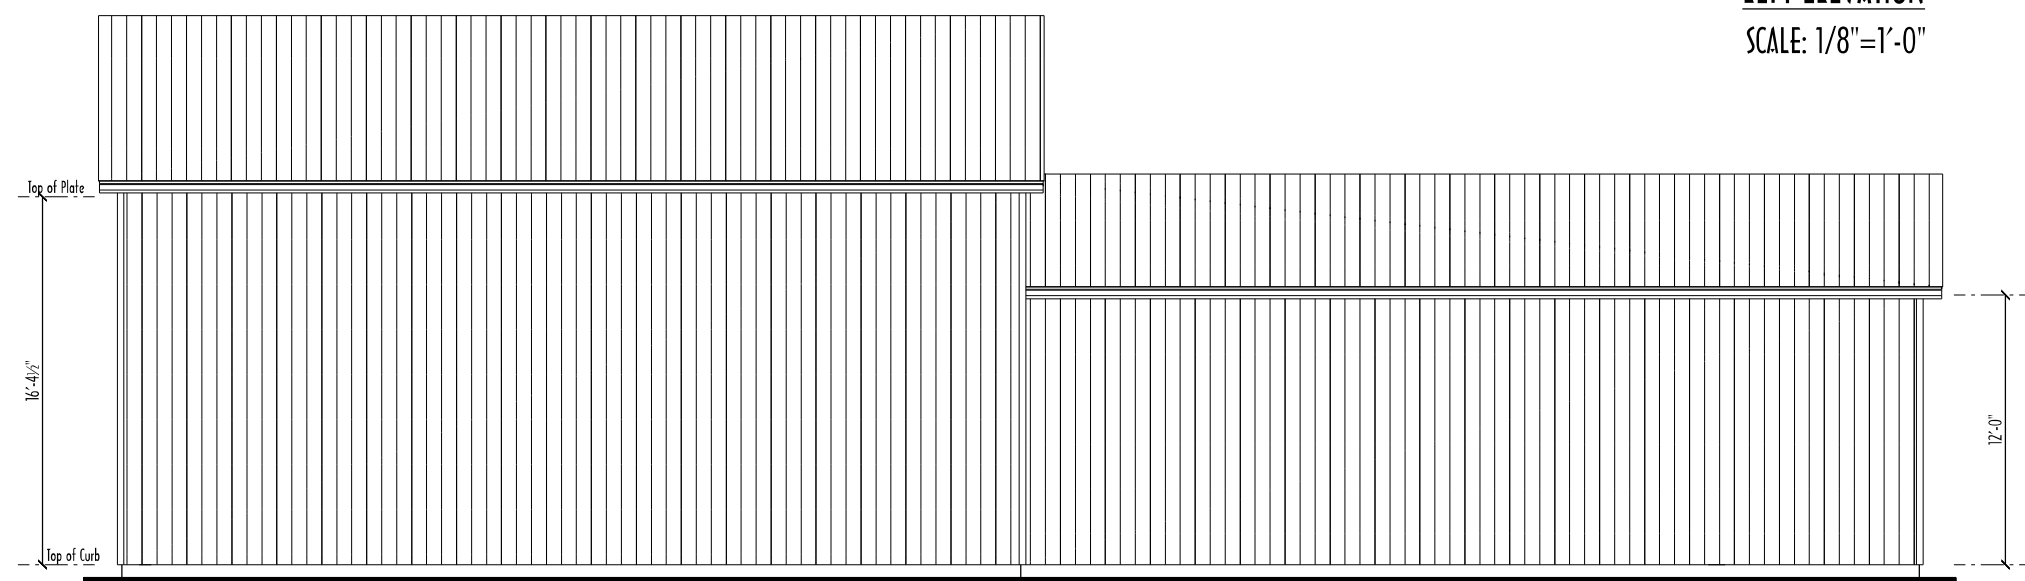

RIGHT ELEVATION
SCALE: 1/8"=1'-0"

L a Broquerie
Lumber

BOX 530, LA BROQUERIE, MB, ROA0W0
PH. 424-5333, FAX 424-5072

PROJECT:
SPRAGUE FIRE HALL
BUILDING LOCATION: SPRAGUE, MB

TITLE:
ELEVATIONS

DATE: MAY 17 / 2018	DRAWN BY: E.S.	PROJECT #: 024-18	PAGE: 3 / 3
------------------------	-------------------	----------------------	----------------