


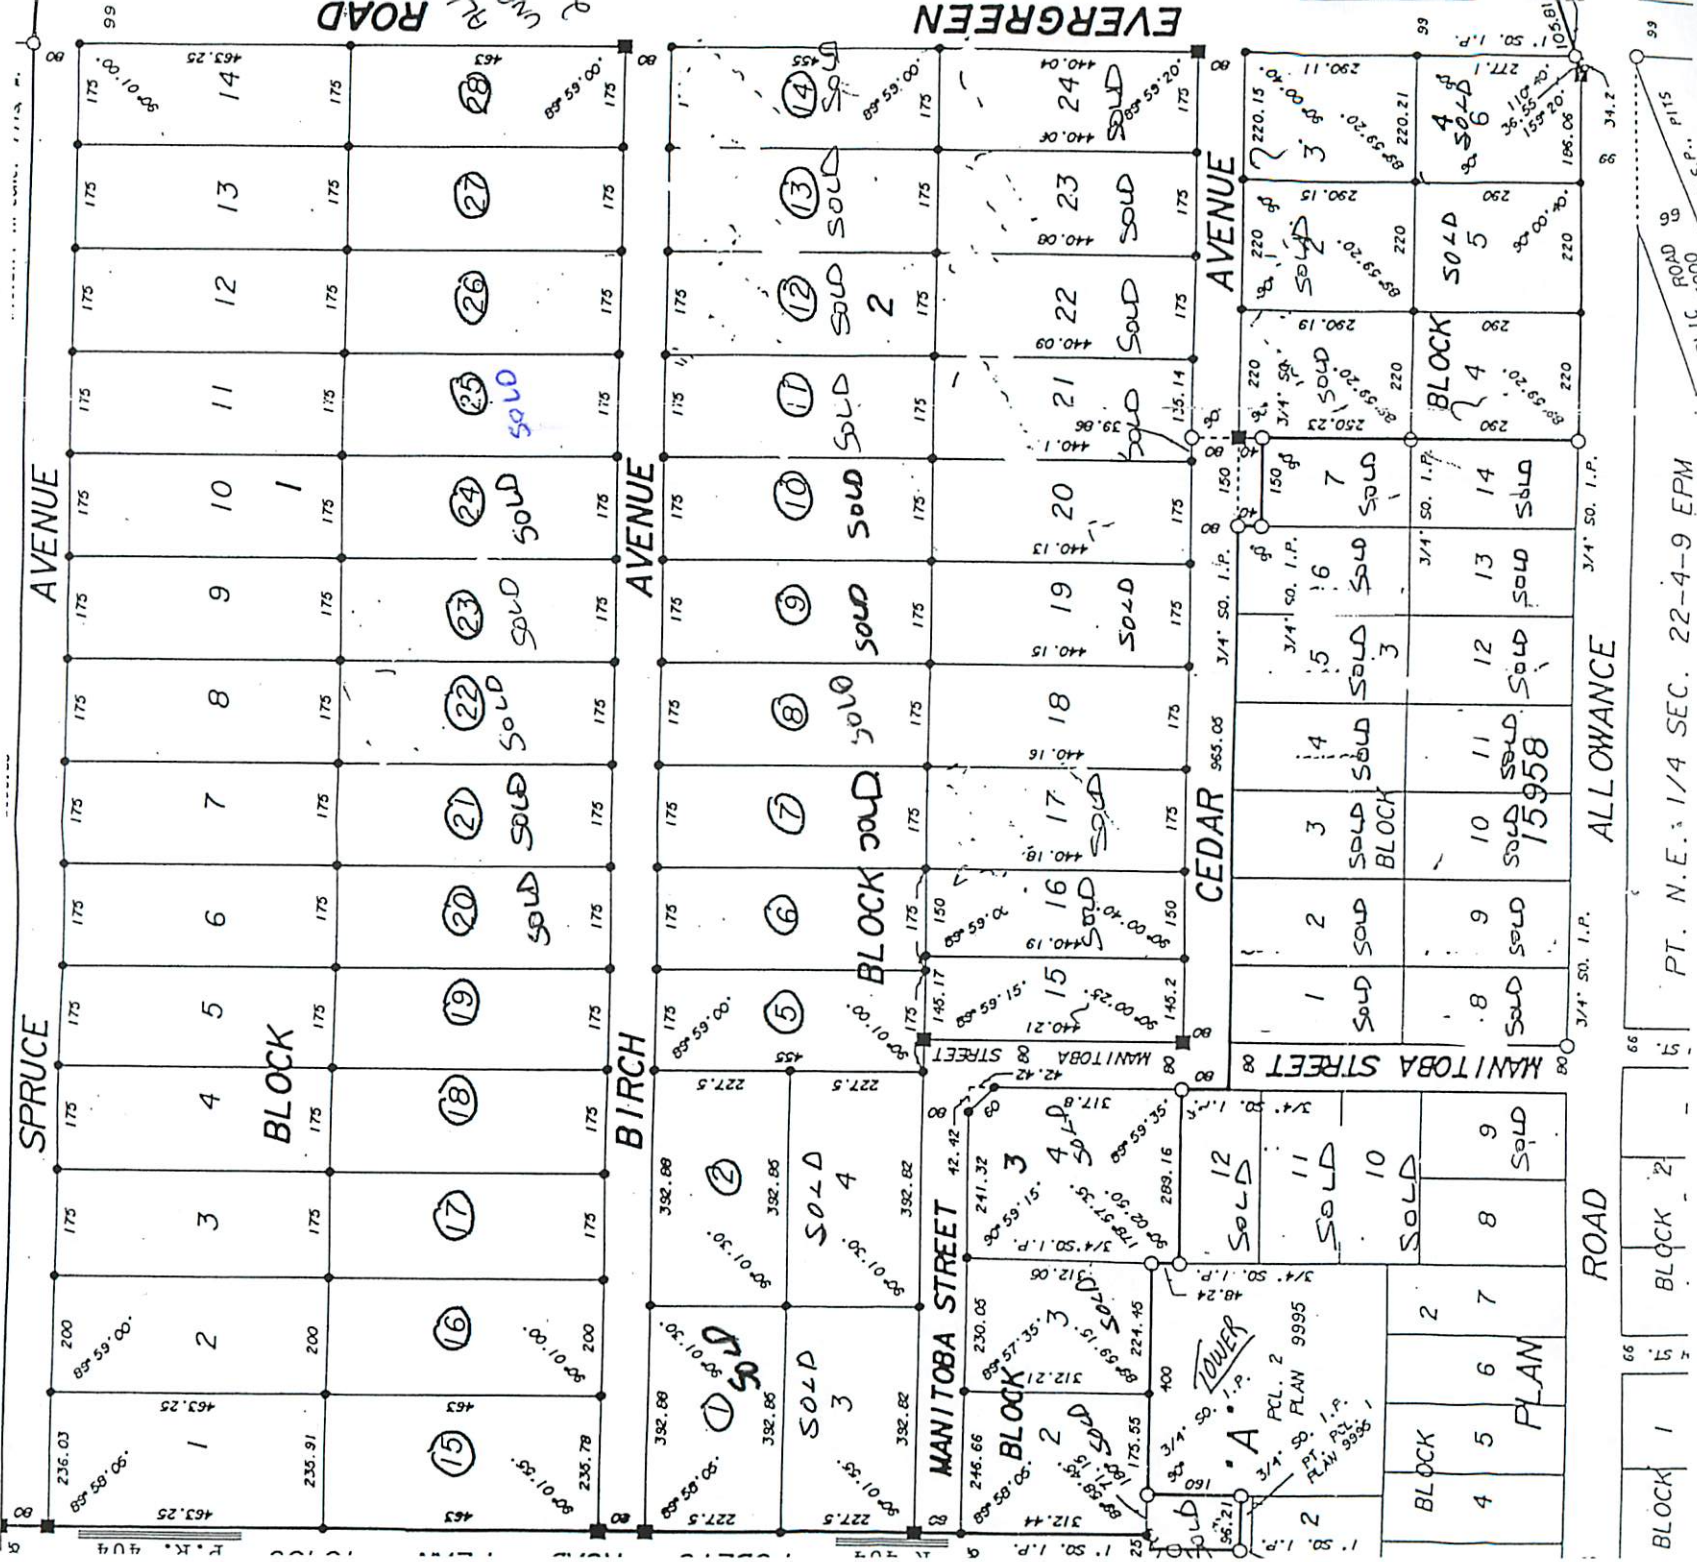

PT. N.E. 1/4 SEC. 22-4-9 EPM

ROAD 100
C.P.

ROAD 115
C.P.